
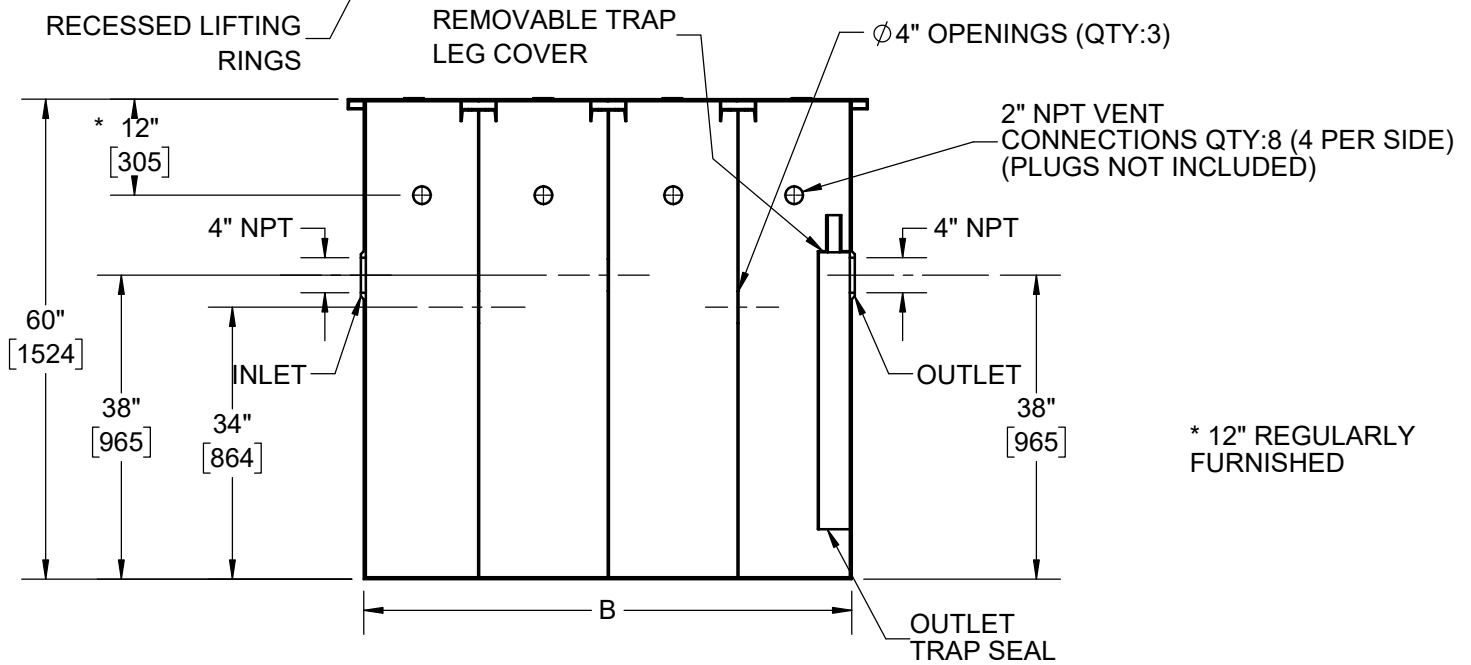
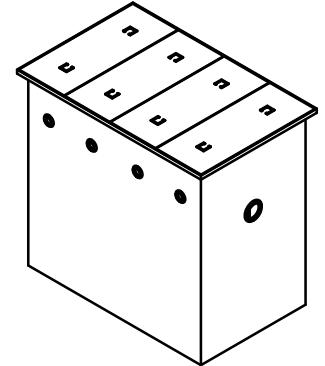


SPECIFICATION:

JOSAM 61090 SERIES COATED STEEL SAND & SEDIMENT INTERCEPTOR, HIGH VOLUME ON FLOOR, RECESSED OR FLUSH-WITH-FLOOR TYPE, THREADED CONNECTIONS, FLAT BOTTOM AND GASKETED NON-SKID COVER.

SAND & SEDIMENT INTERCEPTOR

SERIES **61090**

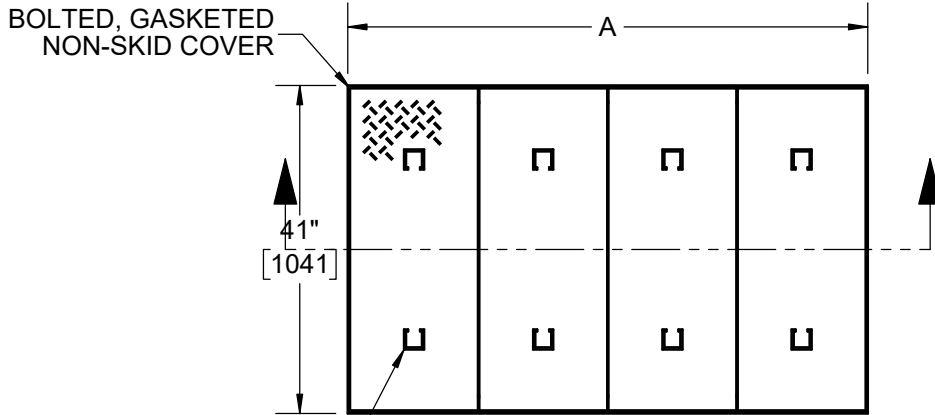

* 12" REGULARLY FURNISHED

TYPE	CAPACITY (CUBIC FEET)	SIZE (GALLONS)	A	B
61091	45	340	65	60
61092	54	400	77	72
61093	72	540	101	96
61094	81	610	113	108
61095	90	670	125	120
61096	108	810	149	144
61097	135	1010	185	180

-EXT	EXTENSION (SPECIFY DIMENSION)
-HD	HEAVY DUTY COVERS

DATE OF LAST CHANGE: 06/18/18

DIMENSIONS ARE SUBJECT TO MANUFACTURERS TOLERANCES AND CHANGE WITHOUT NOTICE. WE CAN ASSUME NO RESPONSIBILITY FOR USE OF SUPERSEDED OR VOID DATA.



MICHIGAN CITY, INDIANA

NOTES

WARNING: Cancer and Reproductive Harm - www.P65Warnings.ca.gov