
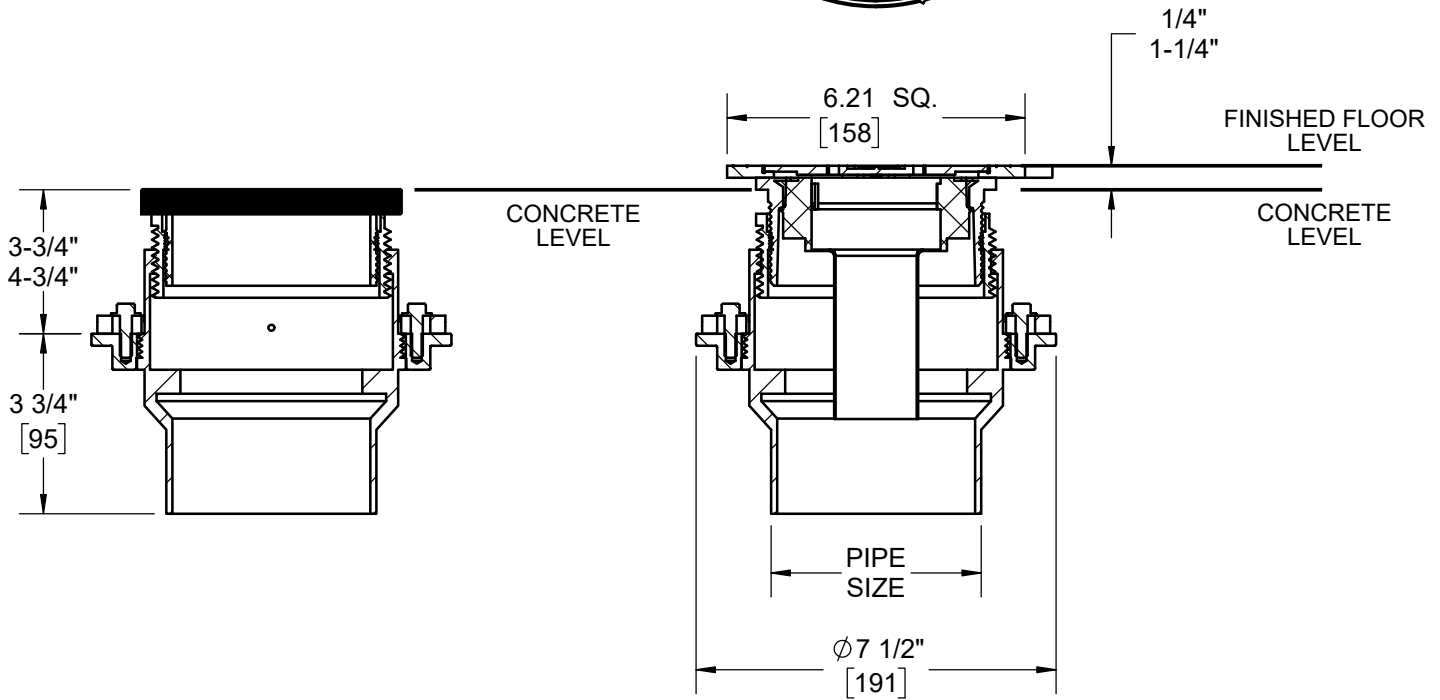


SPECIFICATION:

JOSAM SERIES FD-100-S "LEVEZE II" CAST IRON FLOOR DRAIN WITH 5" SQUARE NIKALOY TOP, 2-STAGE HEIGHT ADJUSTMENT, AND BOTTOM OUTLET.

**LITE LINE
FLOOR DRAIN
LEVEZE II, 5" TOP**

SERIES **FD-100-S**

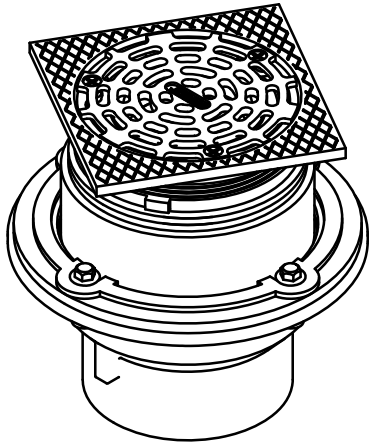

OPTIONS:

MODEL	PIPE SIZE
FD-102-S	2"
FD-103-S	3"
FD-104-S	4"
FD-105-S*	5"-Z

-Y	HUB OUTLET WITH GASKET
-Z	NO-HUB OUTLET

* 5" AVAIL. IN NO-HUB ONLY

WARNING: Cancer and Reproductive Harm - www.P65Warnings.ca.gov

DATE OF LAST CHANGE: 06/26/18

DIMENSIONS ARE SUBJECT TO MANUFACTURERS TOLERANCES AND CHANGE WITHOUT NOTICE. WE CAN ASSUME NO RESPONSIBILITY FOR USE OF SUPERSEDED OR VOID DATA.



MICHIGAN CITY, INDIANA

NOTES